


Wayzata Bell Courts Improvements


Wayzata, Minnesota

City Improvement Project No..... PRK-2023-01
 WSB & Associates, Inc. Project No. 022179-000
 Issue Date..... 11/20/2023

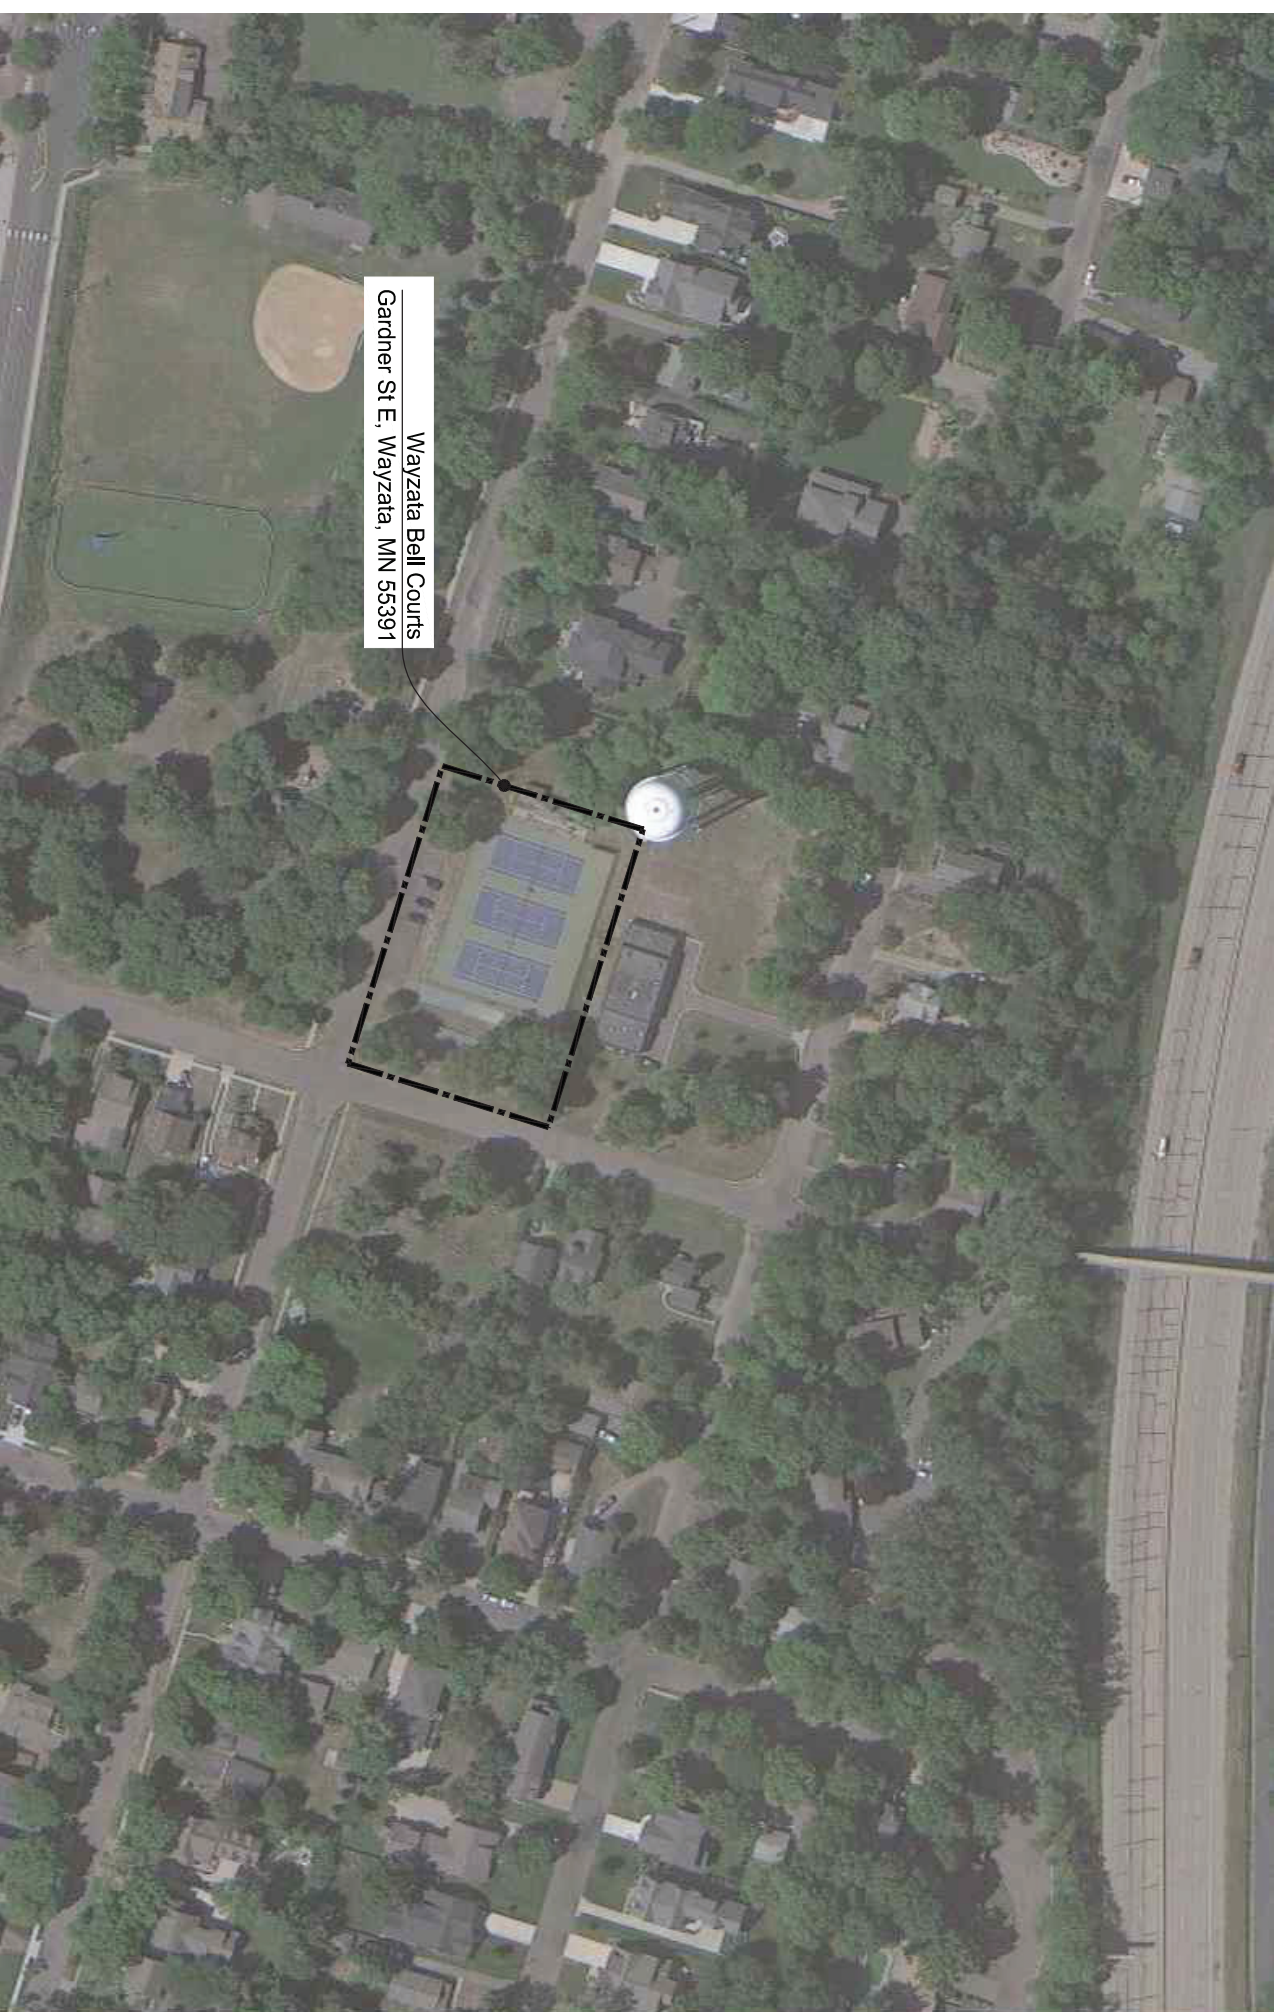

1 PROJECT LOCATION MAP
L1.0

THIS PLAN SET HAS BEEN PREPARED FOR:
 City of Wayzata
 600 Rice St E,
 Wayzata, MN 55391

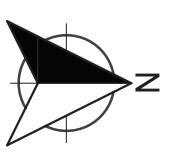

Sheet Number	Sheet Title
L1.0	COVER SHEET
L2.0	DEMO PLAN
L3.0	LAYOUT PLAN
L4.0	GRADING PLAN
L5.0	RESTORATION PLAN
L6.0	MISCELLANEOUS DETAILS
L6.1	MISCELLANEOUS DETAILS
L6.2	MISCELLANEOUS DETAILS
L6.3	MISCELLANEOUS DETAILS

THE SUBSURFACE UTILITY INFORMATION SHOWN ON THESE DRAWINGS CONCERNING TYPE AND LOCATION OF PRIVATE UTILITIES HAS BEEN DESIGNATED UTILITY QUALITY LEVEL D. THESE QUALITY LEVELS WERE DETERMINED ACCORDING TO THE GUIDELINES OF C/JASCE 38-02. ENTITLED "STANDARD GUIDELINES FOR THE COLLECTION AND DEPICTION OF EXISTING SUBSURFACE DATA". THE CONTRACTOR IS TO DETERMINE THE TYPE AND LOCATION OF PRIVATE UTILITIES AS MAY BE DEMED NECESSARY TO AVOID DAMAGE THERETO.



SCALE: AS SHOWN
 PLAN BY: KMT
 DESIGN BY: RAS
 CHECK BY: RAS

NO.	DATE	DESCRIPTION

I HEREBY CERTIFY THAT THIS PLAN, SPECIFICATION, OR REPORT WAS PREPARED BY ME OR UNDER MY DIRECT SUPERVISION AND THAT I AM A DULY LICENSED LANDSCAPE ARCHITECT UNDER THE LAWS OF THE STATE OF MINNESOTA.


ROBERT A. SLIPKA

DATE: 11-20-2023 LIC. NO.: 44337

COVER SHEET

WAYZATA COURT IMPROVEMENTS
 CITY OF WAYZATA

CLIENT PROJECT NO. XXXXXX
 WSB PROJECT NO. 022179-000
 SHEET L1.0

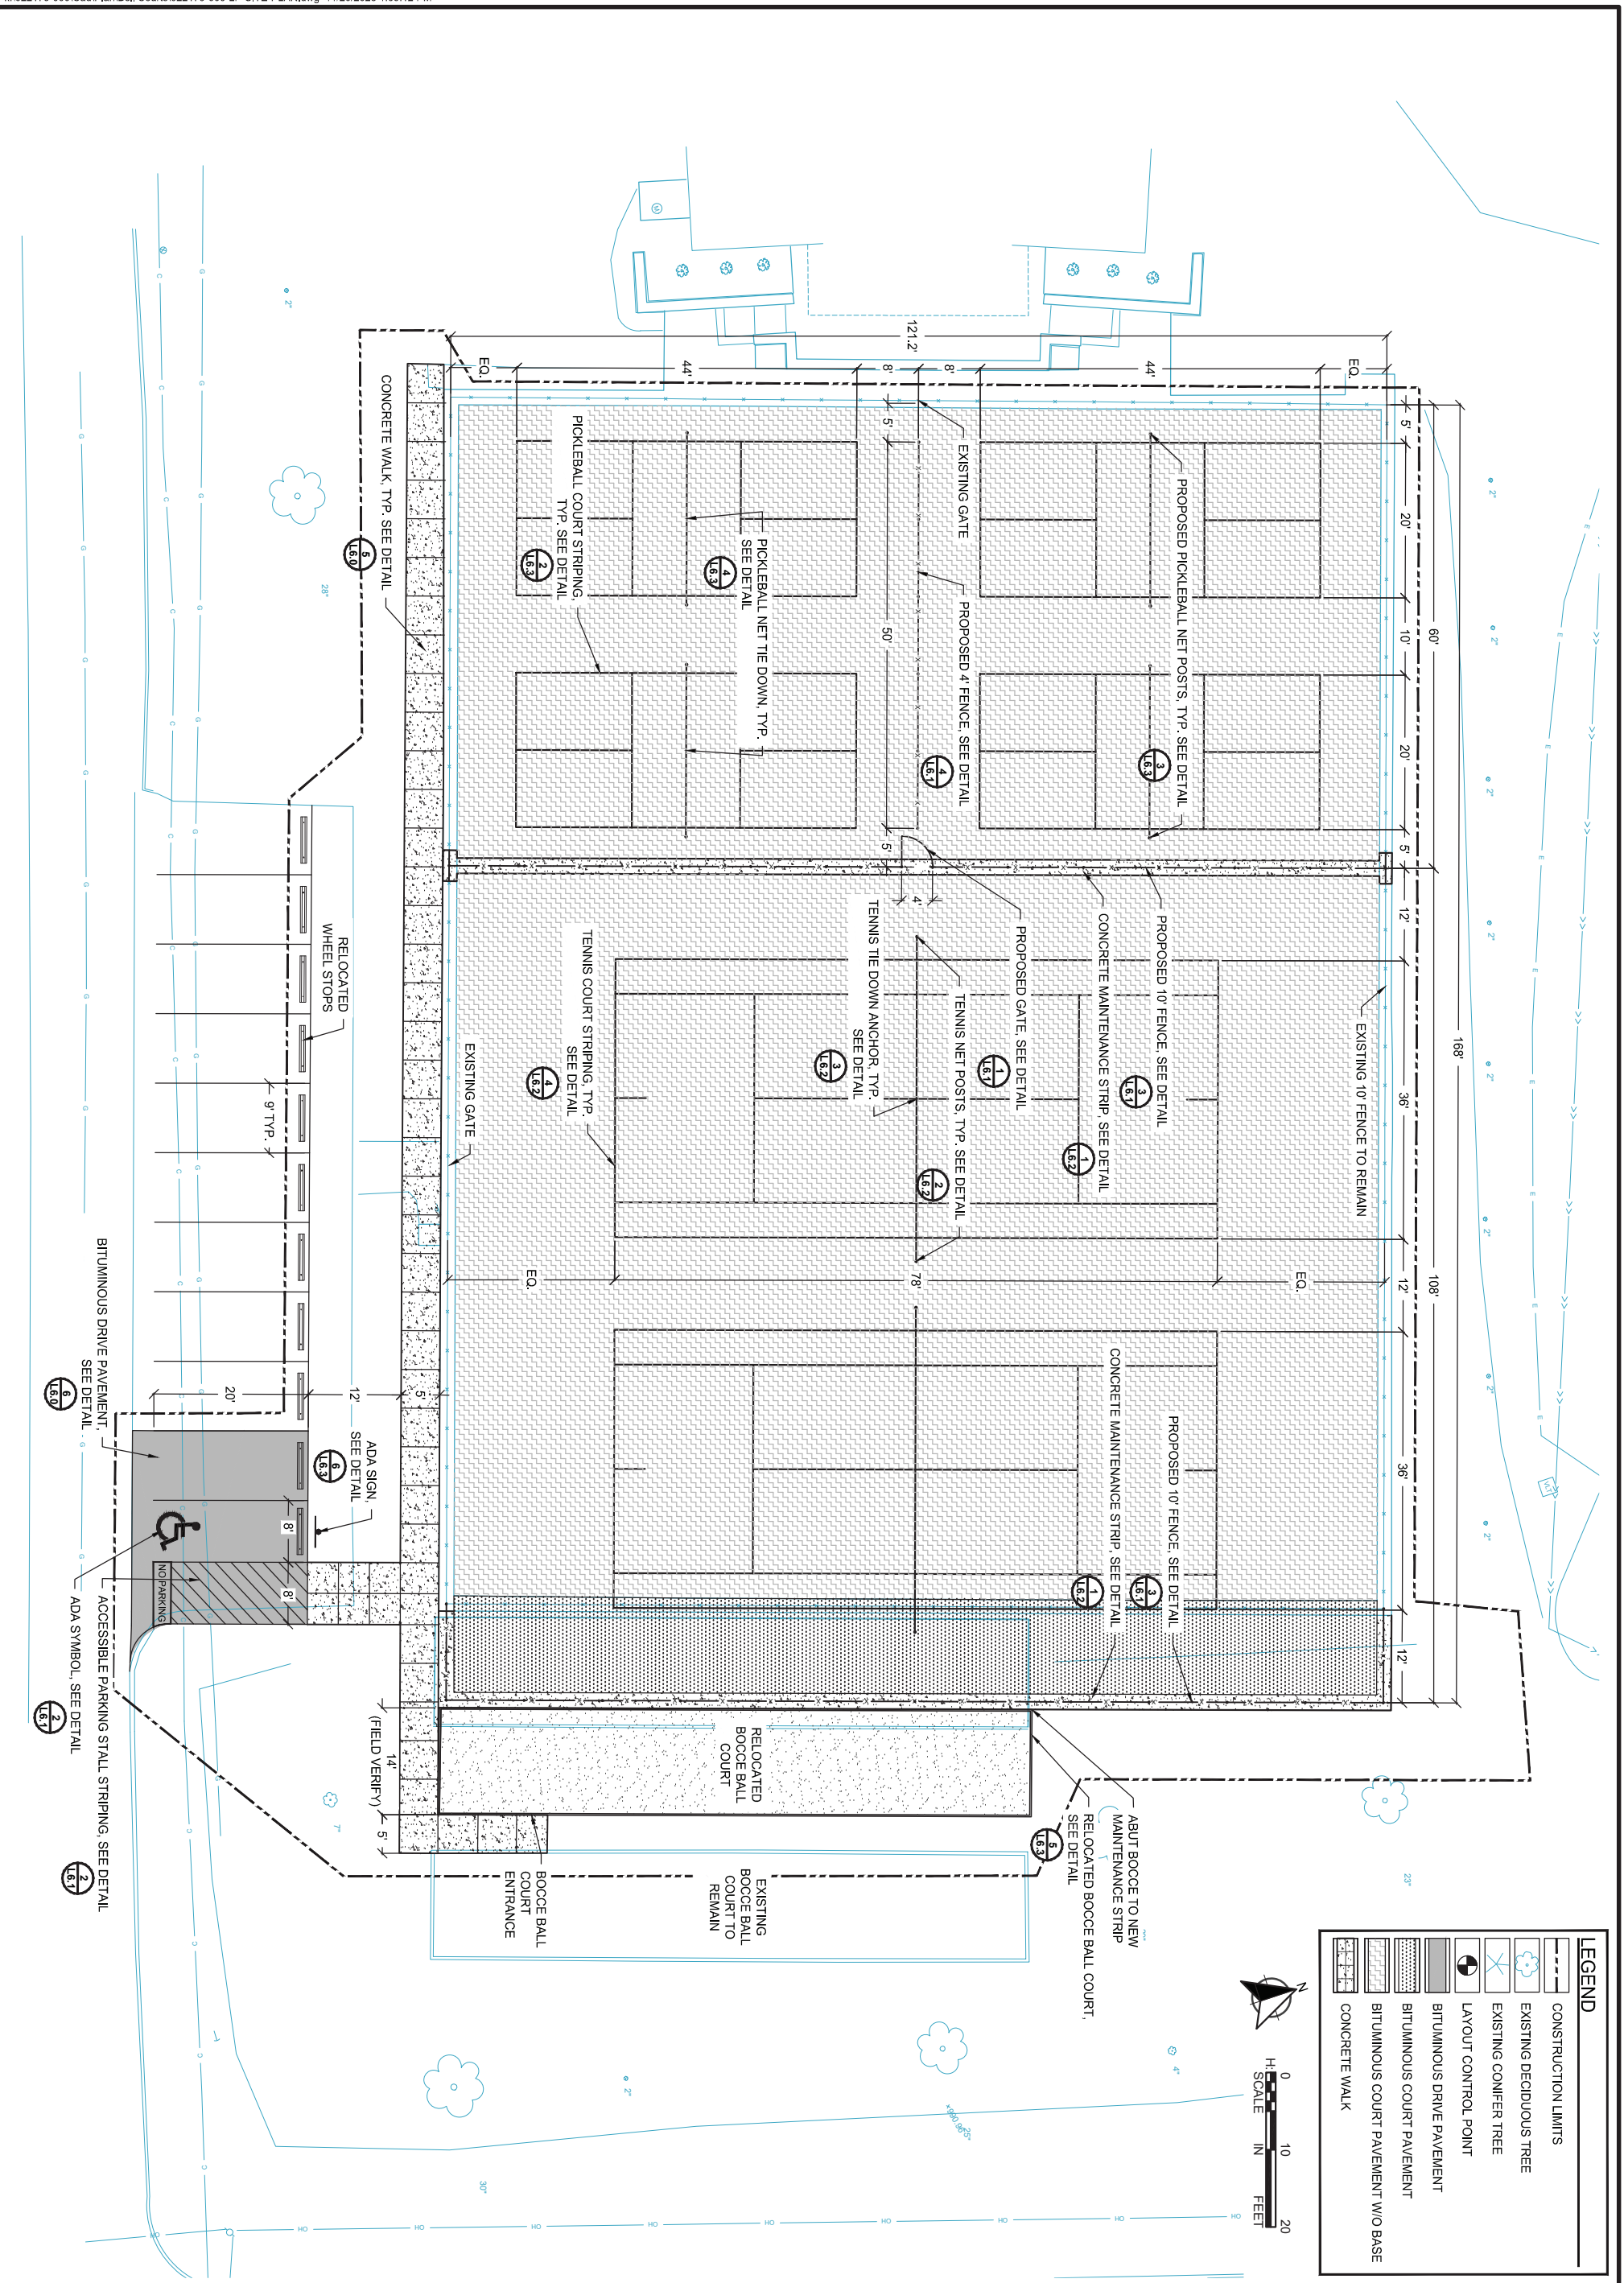

LEGEND	
	CONSTRUCTION LIMITS
	EXISTING DECIDUOUS TREE
	EXISTING CONIFER TREE
	LAYOUT CONTROL POINT
	BITUMINOUS DRIVE PAVEMENT
	BITUMINOUS COURT PAVEMENT
	BITUMINOUS COURT PAVEMENT W/IO BASE
	CONCRETE WALK



REVISIONS		
NO.	DATE	DESCRIPTION

I HEREBY CERTIFY THAT THIS PLAN, SPECIFICATION, OR REPORT WAS PREPARED BY ME OR UNDER MY DIRECT SUPERVISION AND THAT I AM A DULY LICENSED LANDSCAPE ARCHITECT UNDER THE LAWS OF THE STATE OF MINNESOTA.

ROBERT A. SLIPKA

DATE: 11-20-2023 LIC. NO.: 44337

LAYOUT PLAN

WAYZATA COURT IMPROVEMENTS
CITY OF WAYZATA

CLIENT PROJECT NO. XXXXXX
WSB PROJECT NO. 022179-000
SHEET L3.0



SCALE: AS SHOWN
PLAN BY: KMT
DESIGN BY: RAS
CHECK BY: RAS