


LAKE STREET EAST

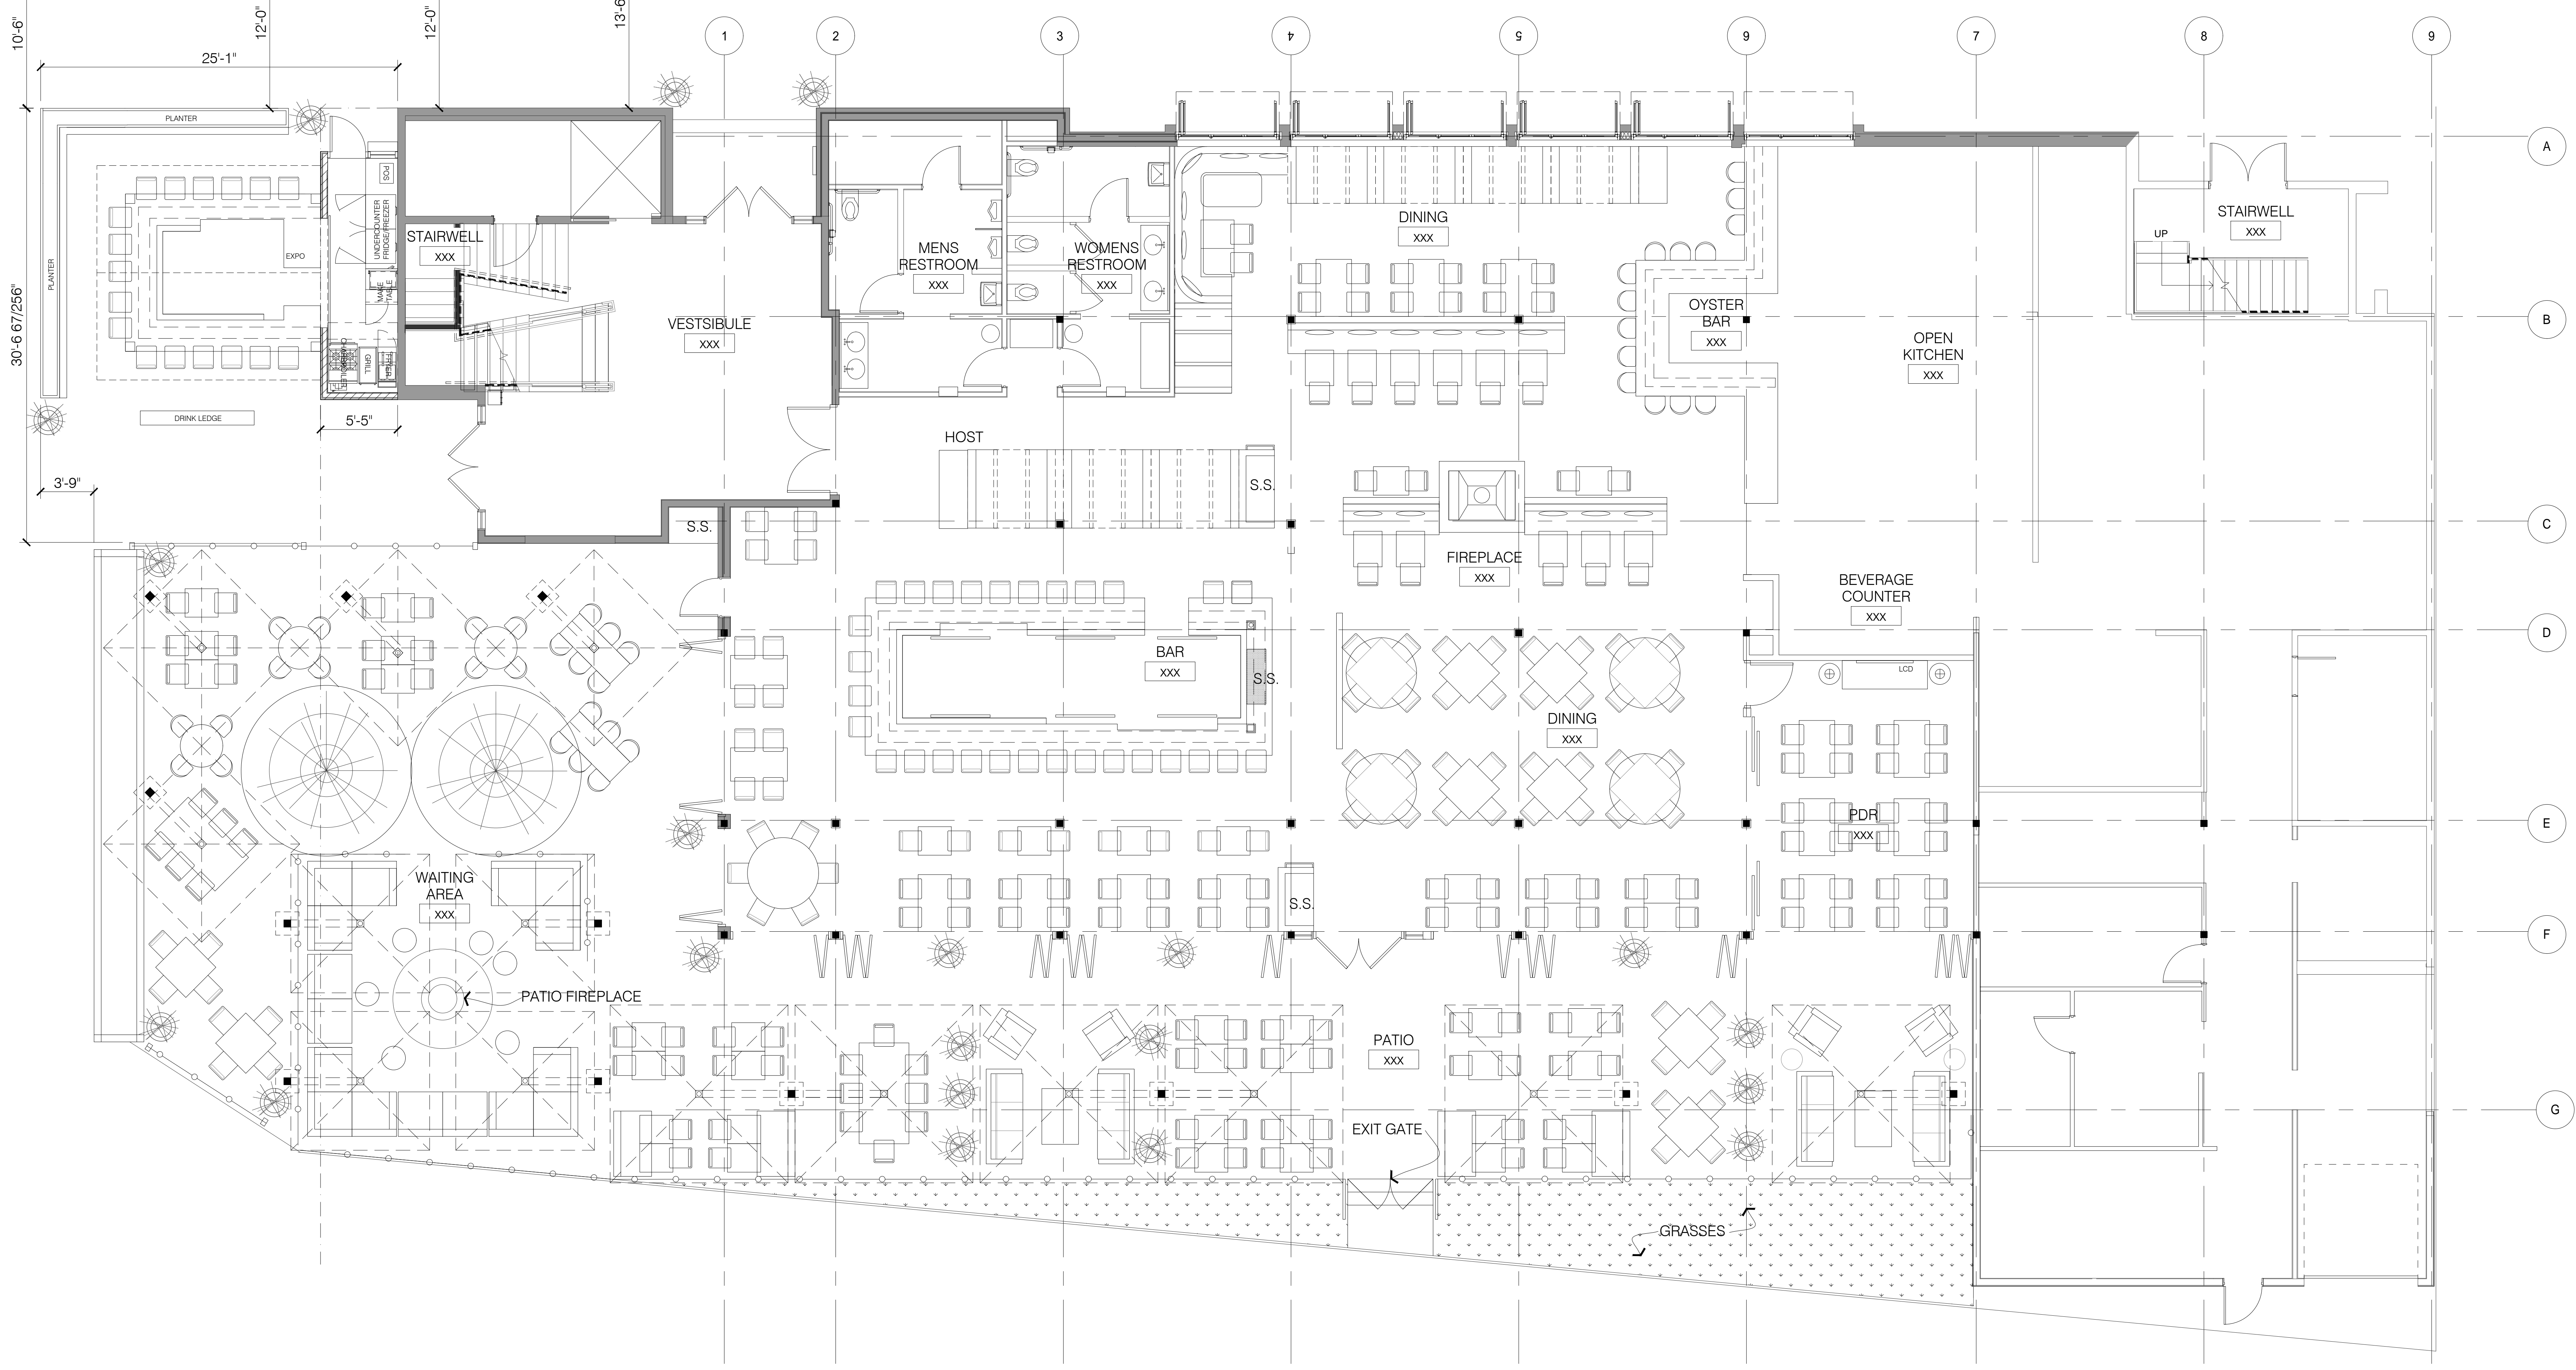

10'-6"  
25'-1"  
12'-0"  
12'-0"  
13'-6"  
30'-6 67/256"  
3'-9"

A  
B  
C  
D  
E  
F  
G

1 2 3 4 5 6 7 8 9